


M-type floor plan

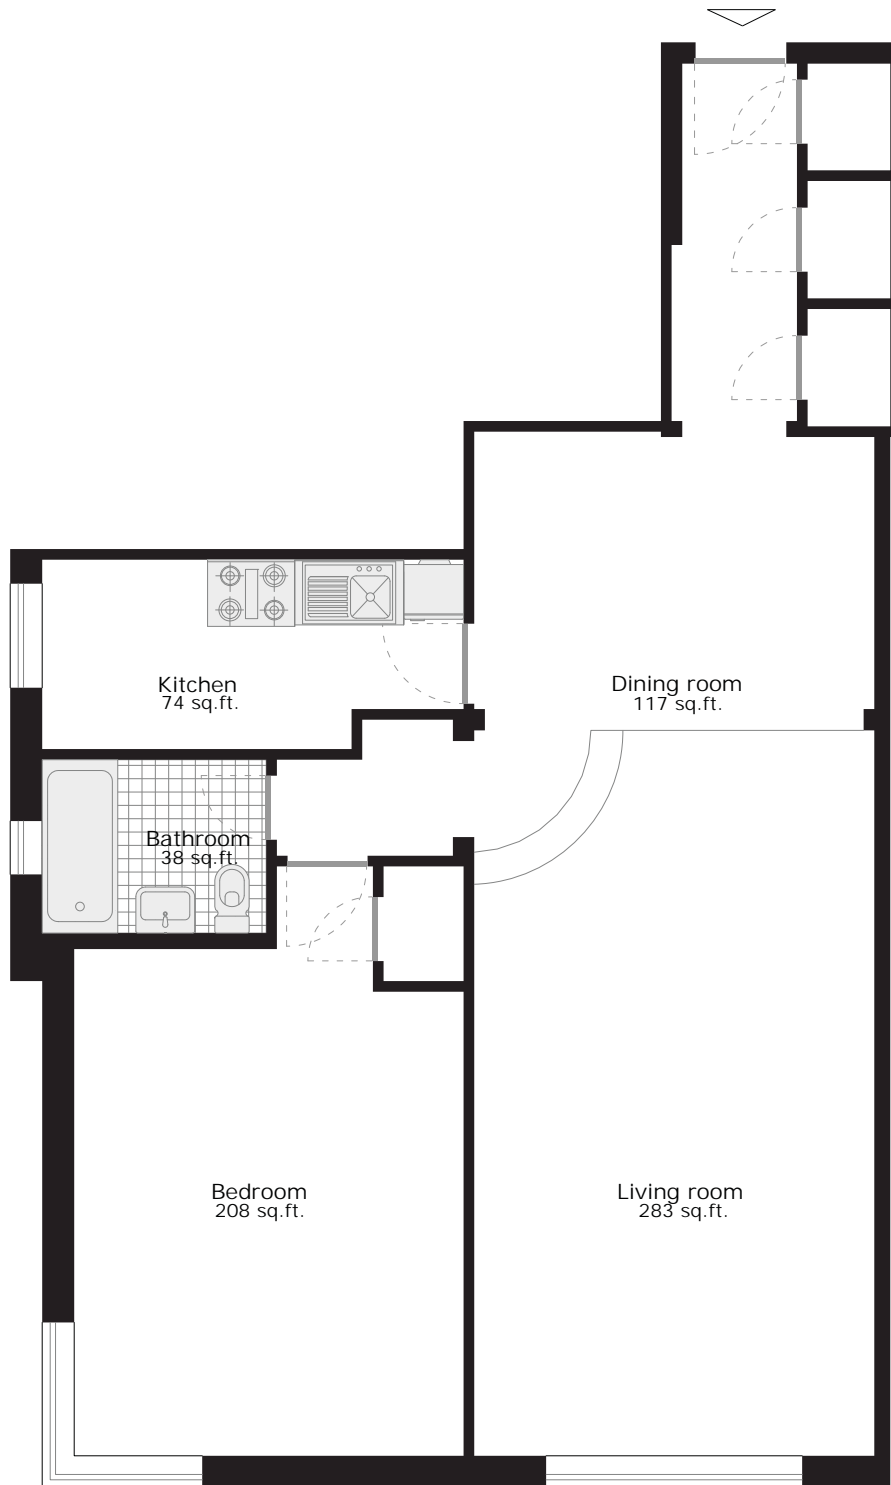

838 sq.ft. *one bedroom apartment*

scale 1:100

