


S-type floor plan

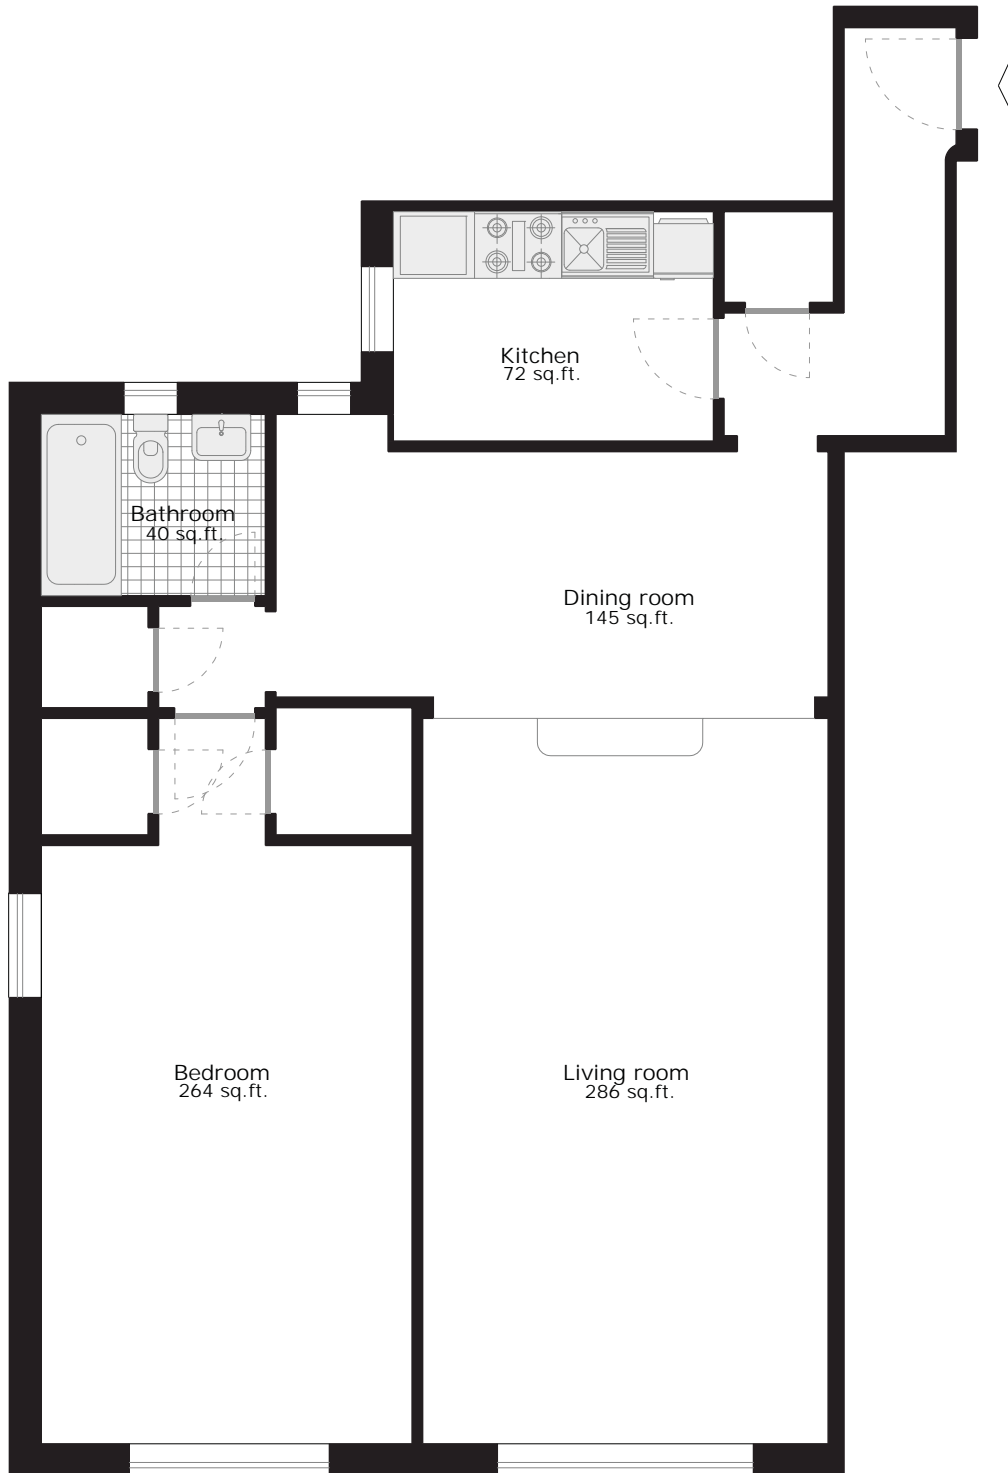

922 sq.ft. *one bedroom apartment*

scale 1:100

